
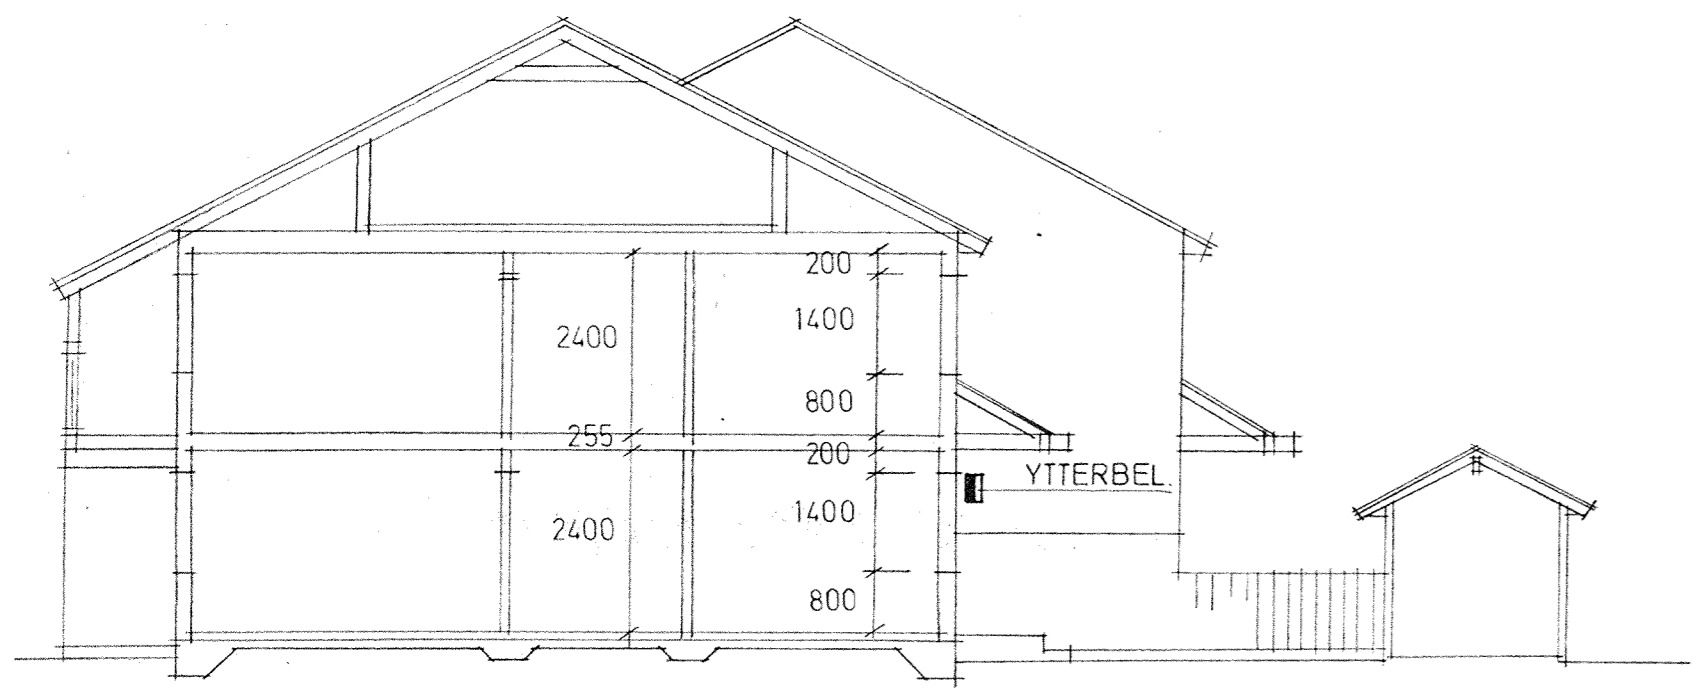
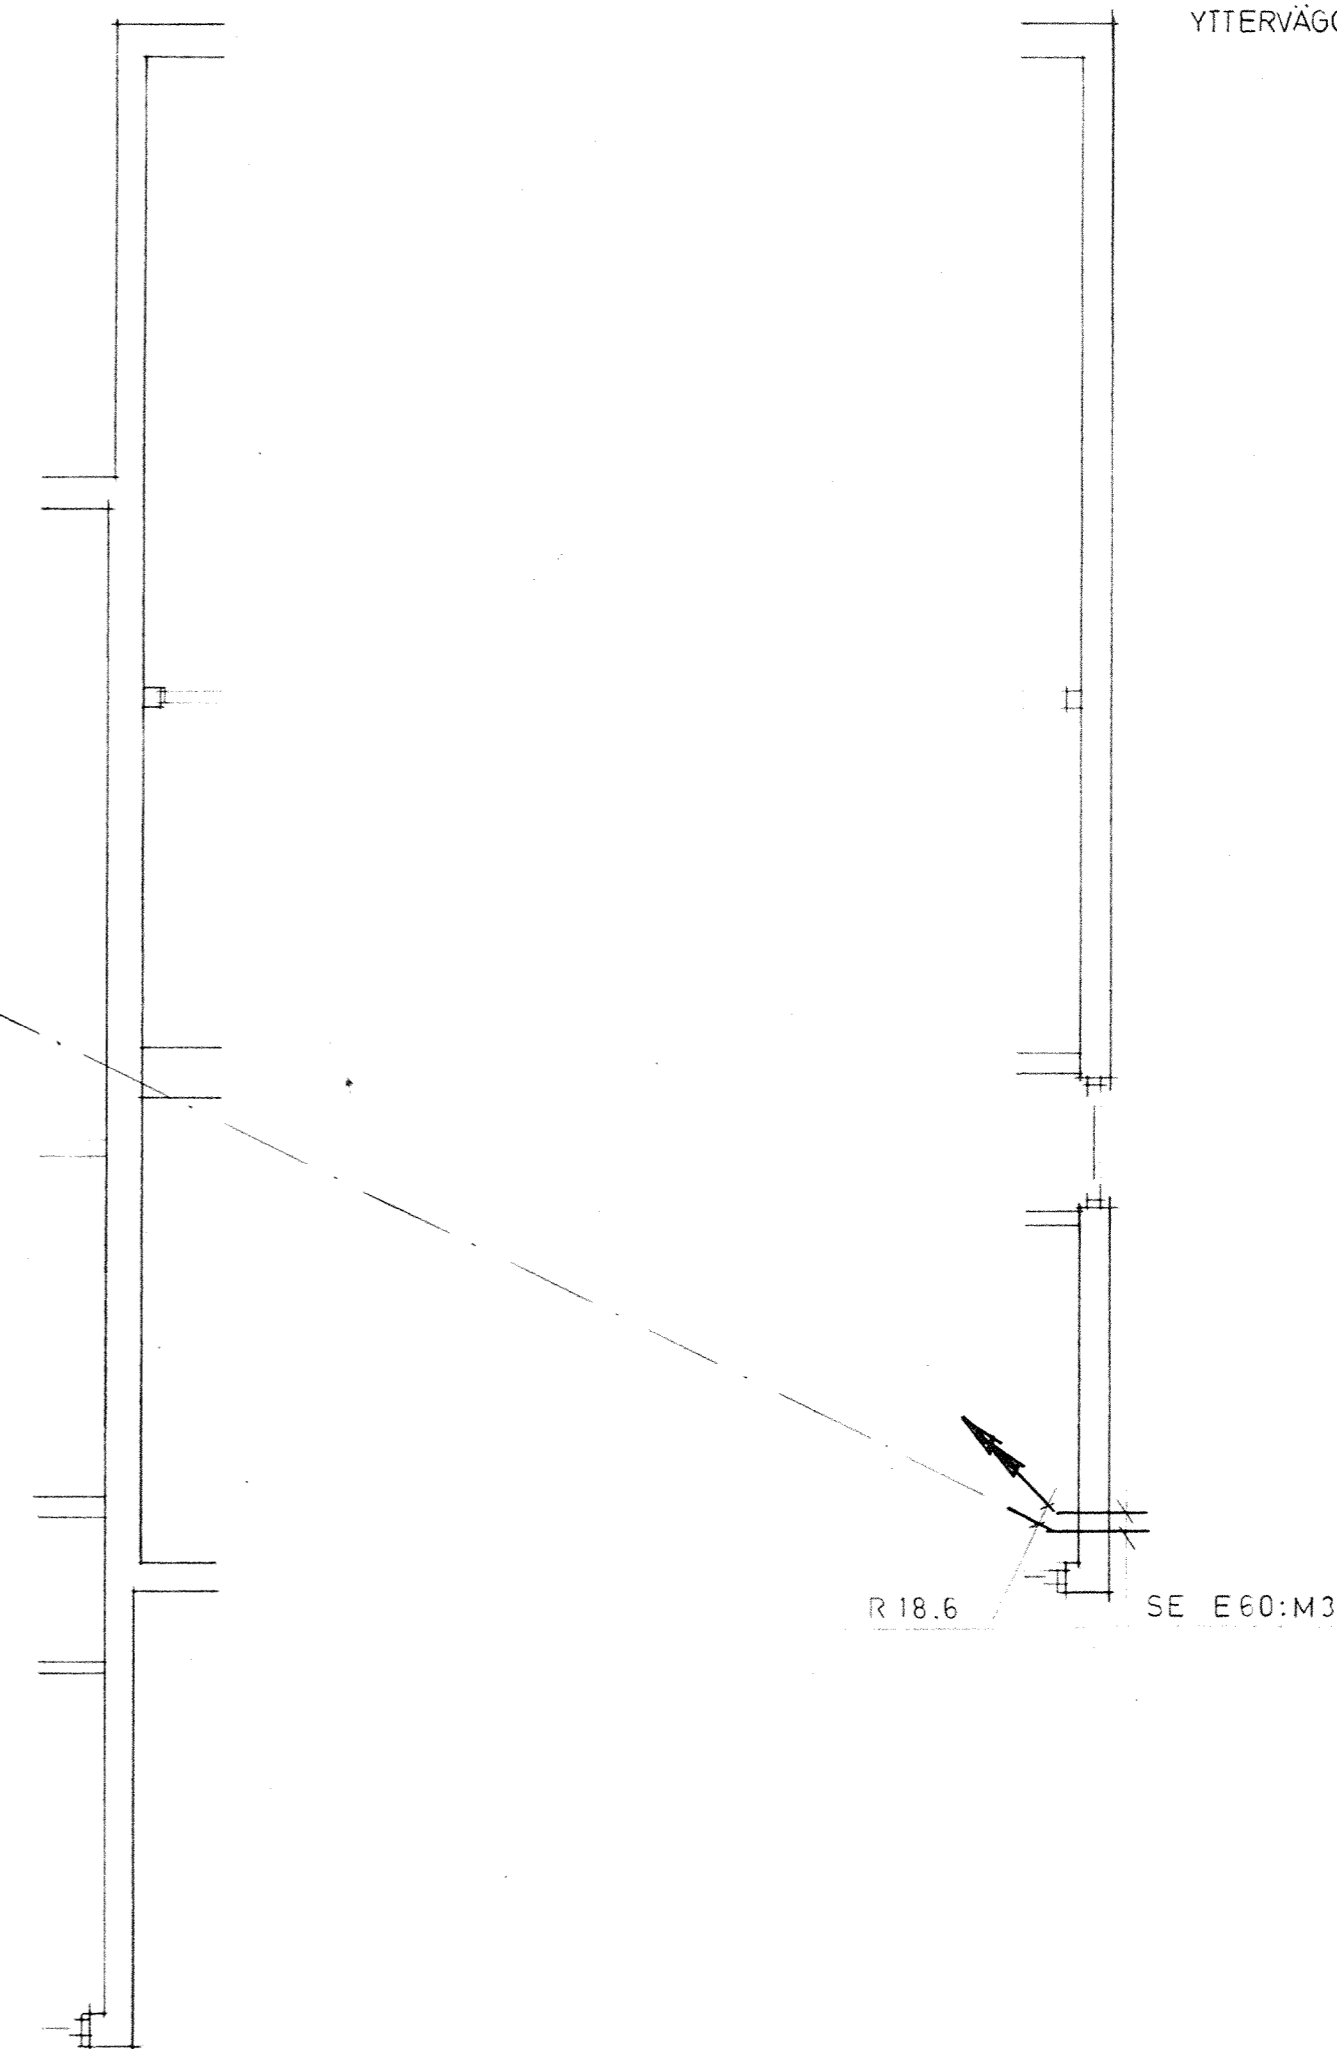
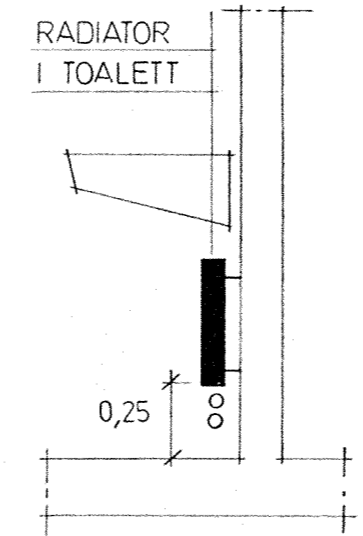


YTTERVÄGG FÖR HUS 183:1  
 185:1  
 186:1  
 192:1  
 197:1

YTTERVÄGG FÖR HUS 183:8  
 185:8  
 186:8  
 192:8  
 197:7

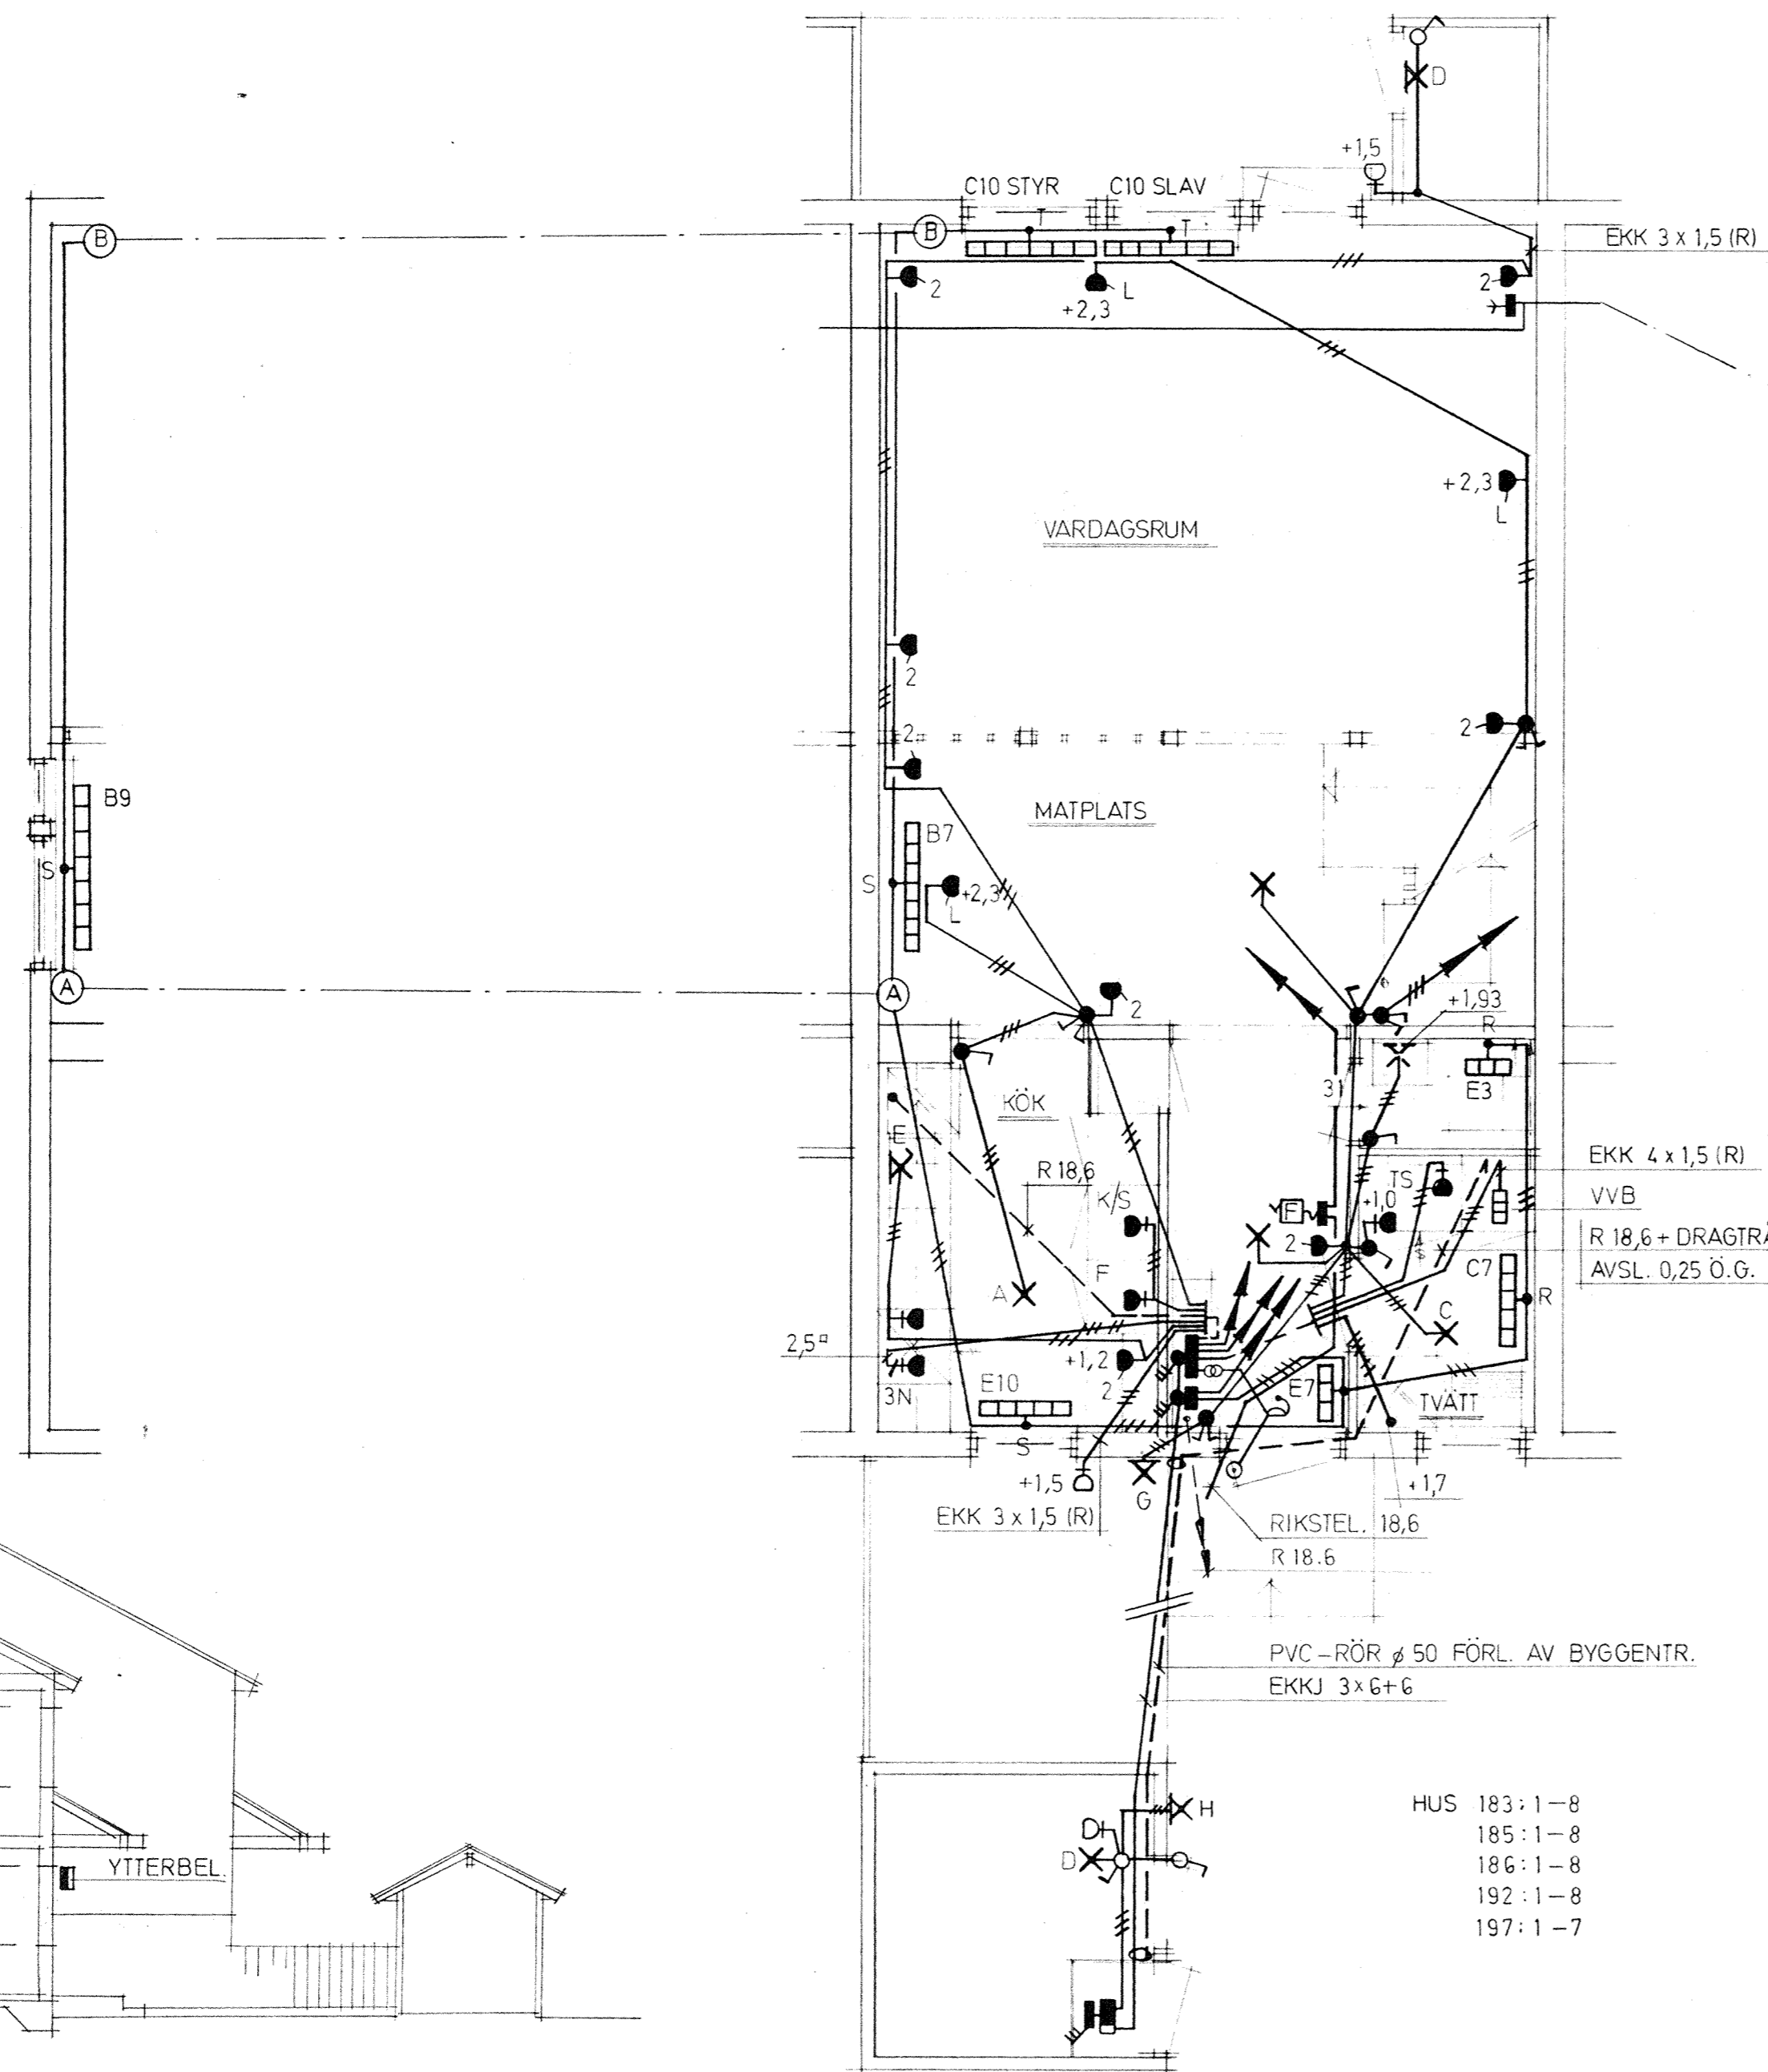

SEKTION - SKALA 1:100

- HUS 183:1-8
- 185:1-8
- 186:1-8
- 192:1-8
- 197:1-7

RE	ANT.	REGISTRERINGEN	AVSER	SIGN.
<b>NAB KONSULT</b>		LULEA 0970-282 00	PITEA 0911-160 65	KIRUNA 0980-130 80
		GÄLLIVARE 0970-135 20	<b>BJÖRKSÖSKATAN - LULEÅ</b>	
		RADHUS, OMRÅDE 1.		
		HUSTYP A		BELYSNING, VÄRME
		BOTTENPLAN		KRAFT, TELE
RITAD AV	UPPLYSNINGAR	SKALA	RITNINGNUMMER	
ALH	R. LINDKVIST	1:100		
DAT: 75.03.21		PROJEKTNUMMER	- E69:11	
		NAB 740 455		
		HSE VA 786		