



PNT	A	B	C
1	1.26	2.6	
2	2.7	4.1	
3	5.4	11	
4	10.7	22	
5	21.4	44	
6	42.8	88	
7	85.6	176	

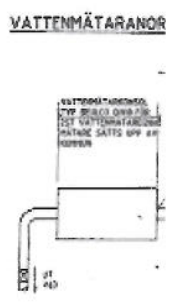


PROJEKTI: [Illegible] | PÄIVÄYS: [Illegible] | SUK. 1:200 | [Illegible] | [Illegible]




PRINCIP FÖR ANSL  
SPILLVATTENLEDNI  
TILL HUS

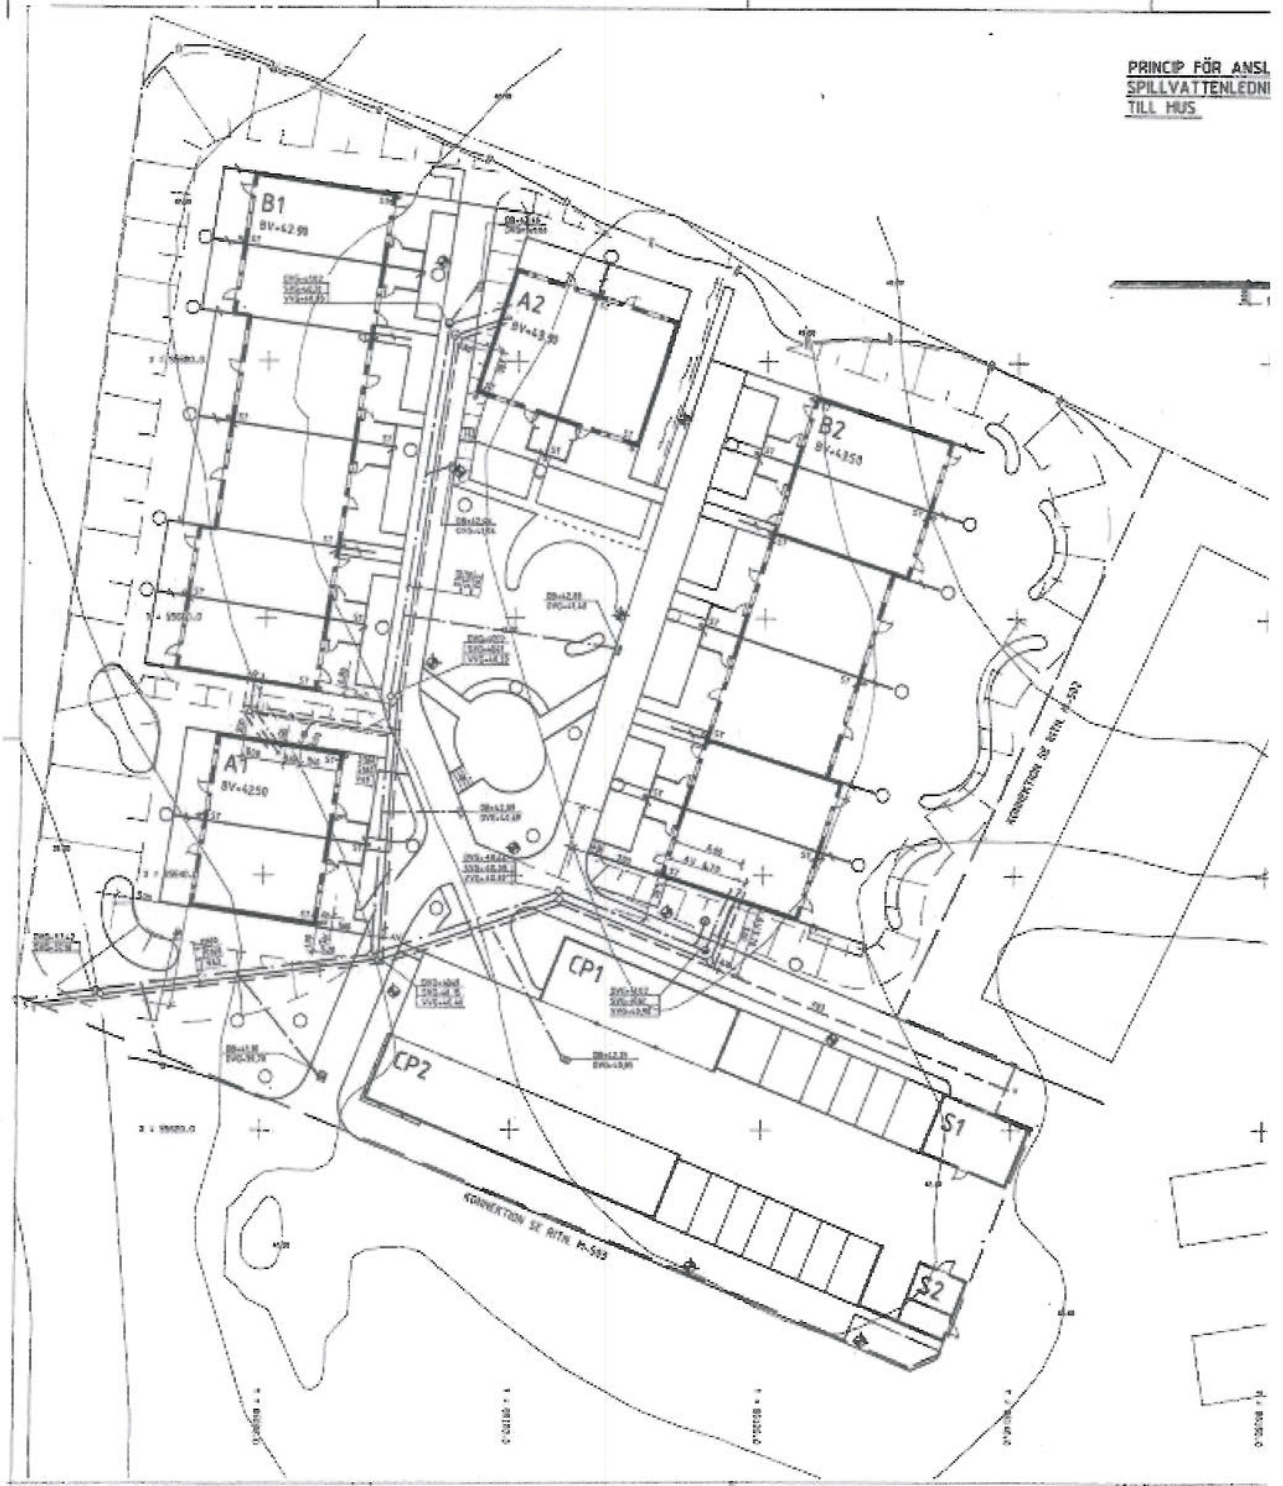


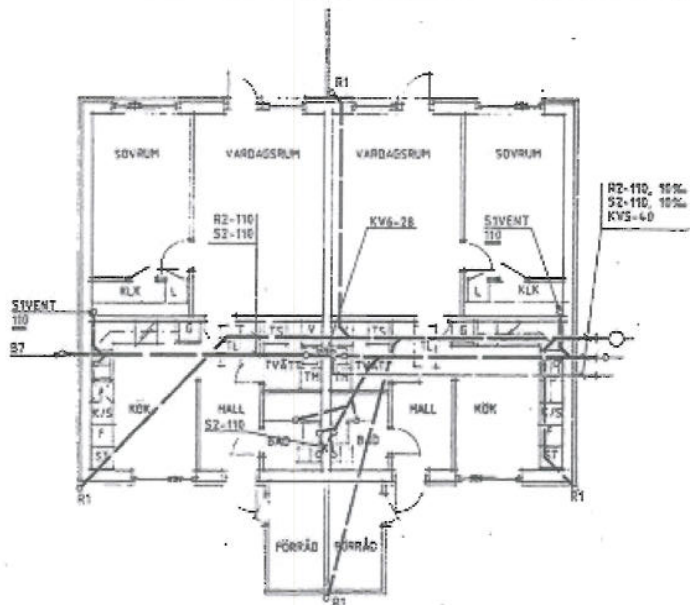


GRUNDPLAN  
HUS A1, A4, A5  
1:100

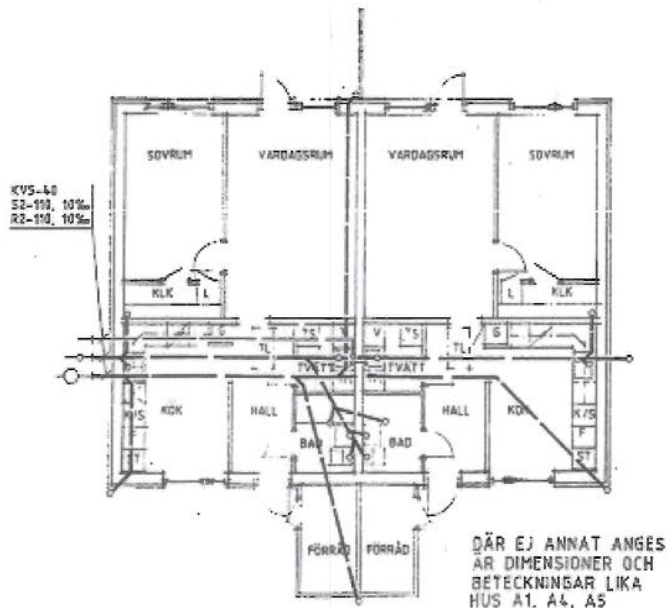

GRUNDPLAN  
HUS A2, A3  
1:100

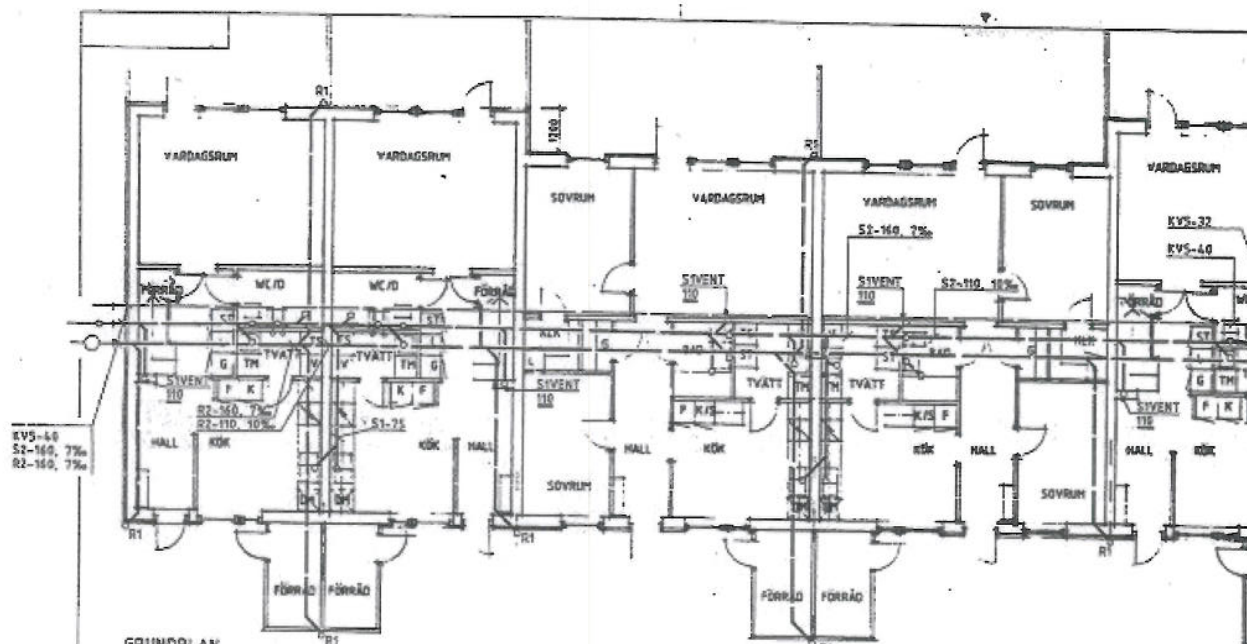

GRUNDPLAN  
HUS B1, B3, B4, B5  
1:100

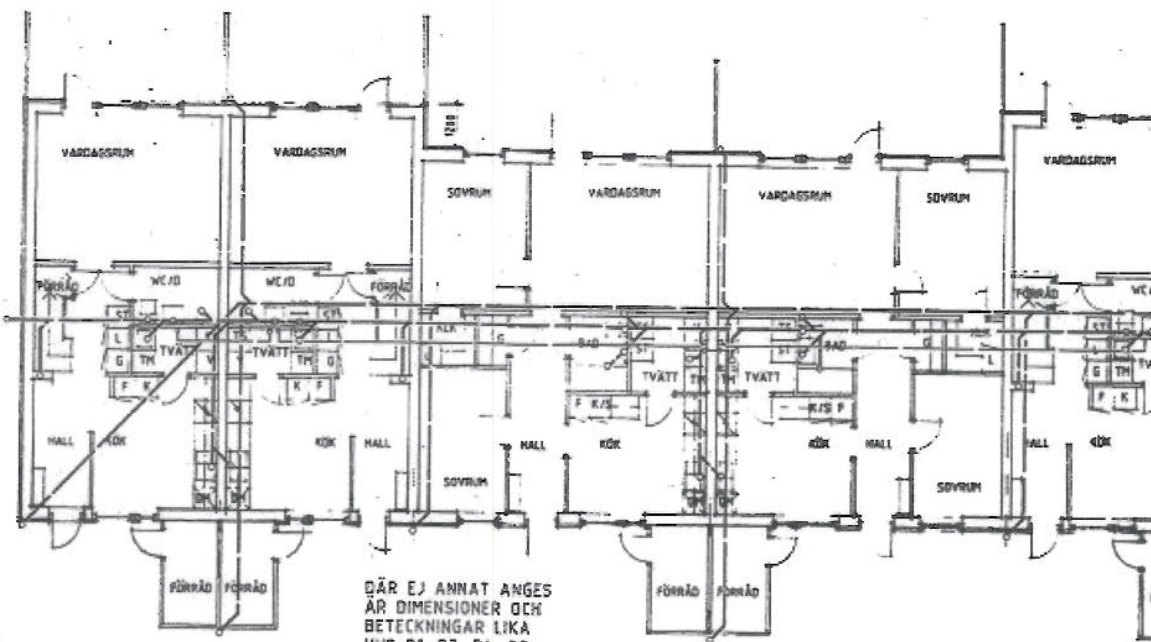

GRUNDPLAN  
HUS B2, B6  
1:100

KÄRREDA SÄKERHETS